

## Equipment Schedule

Total System Capacity(kW):  
(Rating of all Inverters)

Total Export Capacity (kW):

### PV Inverter Details

Manufacturer:  
Model Name:  
Model Number:  
Rating (kW):  
Total Number of Inverters:

### Battery Inverter Details

Manufacturer:  
Model Name:  
Model Number: **N/A**  
Rating (kW):

### Solar

Total Number of PV Panels:  
Individual Panel Rating(Watt):  
Total Panel Rating:

### Storage

Battery Rating(kWh@C10):


### Limited Export Device:

Manufacturer:  
Model Name:  
Model Number:

### CT/Meter

Manufacturer:  
Model Number:  
Accuracy:

## LIMITED EXPORT EMBEDDED GENERATOR (NO BATTERIES) - SINGLE LINE DIAGRAM (FOR CONSTRUCTION)

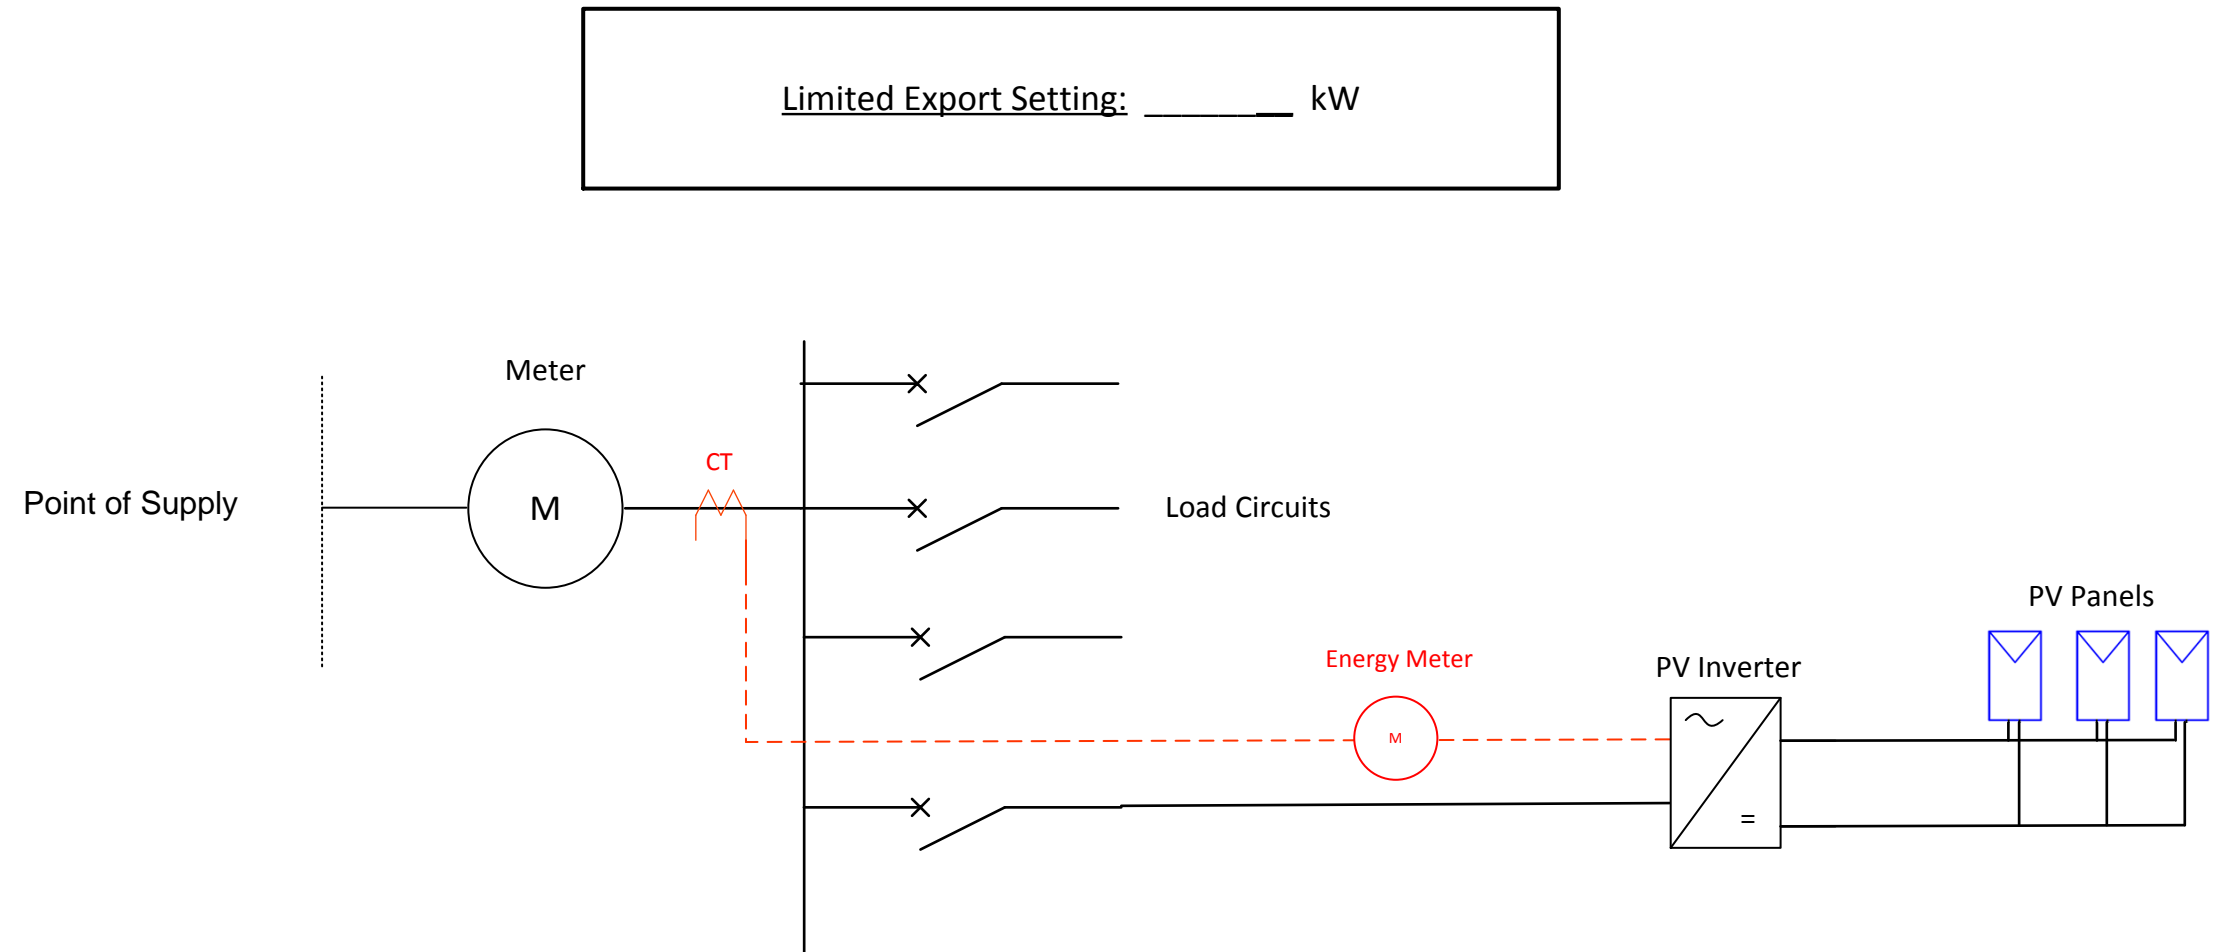

NOTE: This Single Line Diagram is for AusNet Services purposes only. It is not intended for any other purposes and no liability is accepted for any items included or not included as required to meet Statutory or Regulatory compliance.

Installation Company:

Address:

Contact Number:

Email:

Registered Electrical Contractor:

Project Name:

Customer Name:

Supply Address:

Town:

NMI:

Date:

Rev.

### Equipment Schedule

Total System Capacity(kW):  
(Rating of all Inverters)

Total Export Capacity (kW):

### PV Inverter Details

Manufacturer:  
Model Name:  
Model Number:  
Rating (kW):  
Total Number of Inverters:

### Battery Inverter Details

Manufacturer:  
Model Name:  
Model Number:  
Rating (kW):  
Total Number of Inverters:

### Solar

Total Number of PV Panels:  
Individual Panel Rating(Watt):  
Total Panel Rating:

### Storage

Battery Rating(kWh@C10):


### Limited Export Device:

Manufacturer:  
Model Name:  
Model Number:

### CT/Meter

Manufacturer:  
Model Number:  
Accuracy:

## LIMITED EXPORT EMBEDDED GENERATOR (WITH BATTERIES) - SINGLE LINE DIAGRAM (FOR CONSTRUCTION)

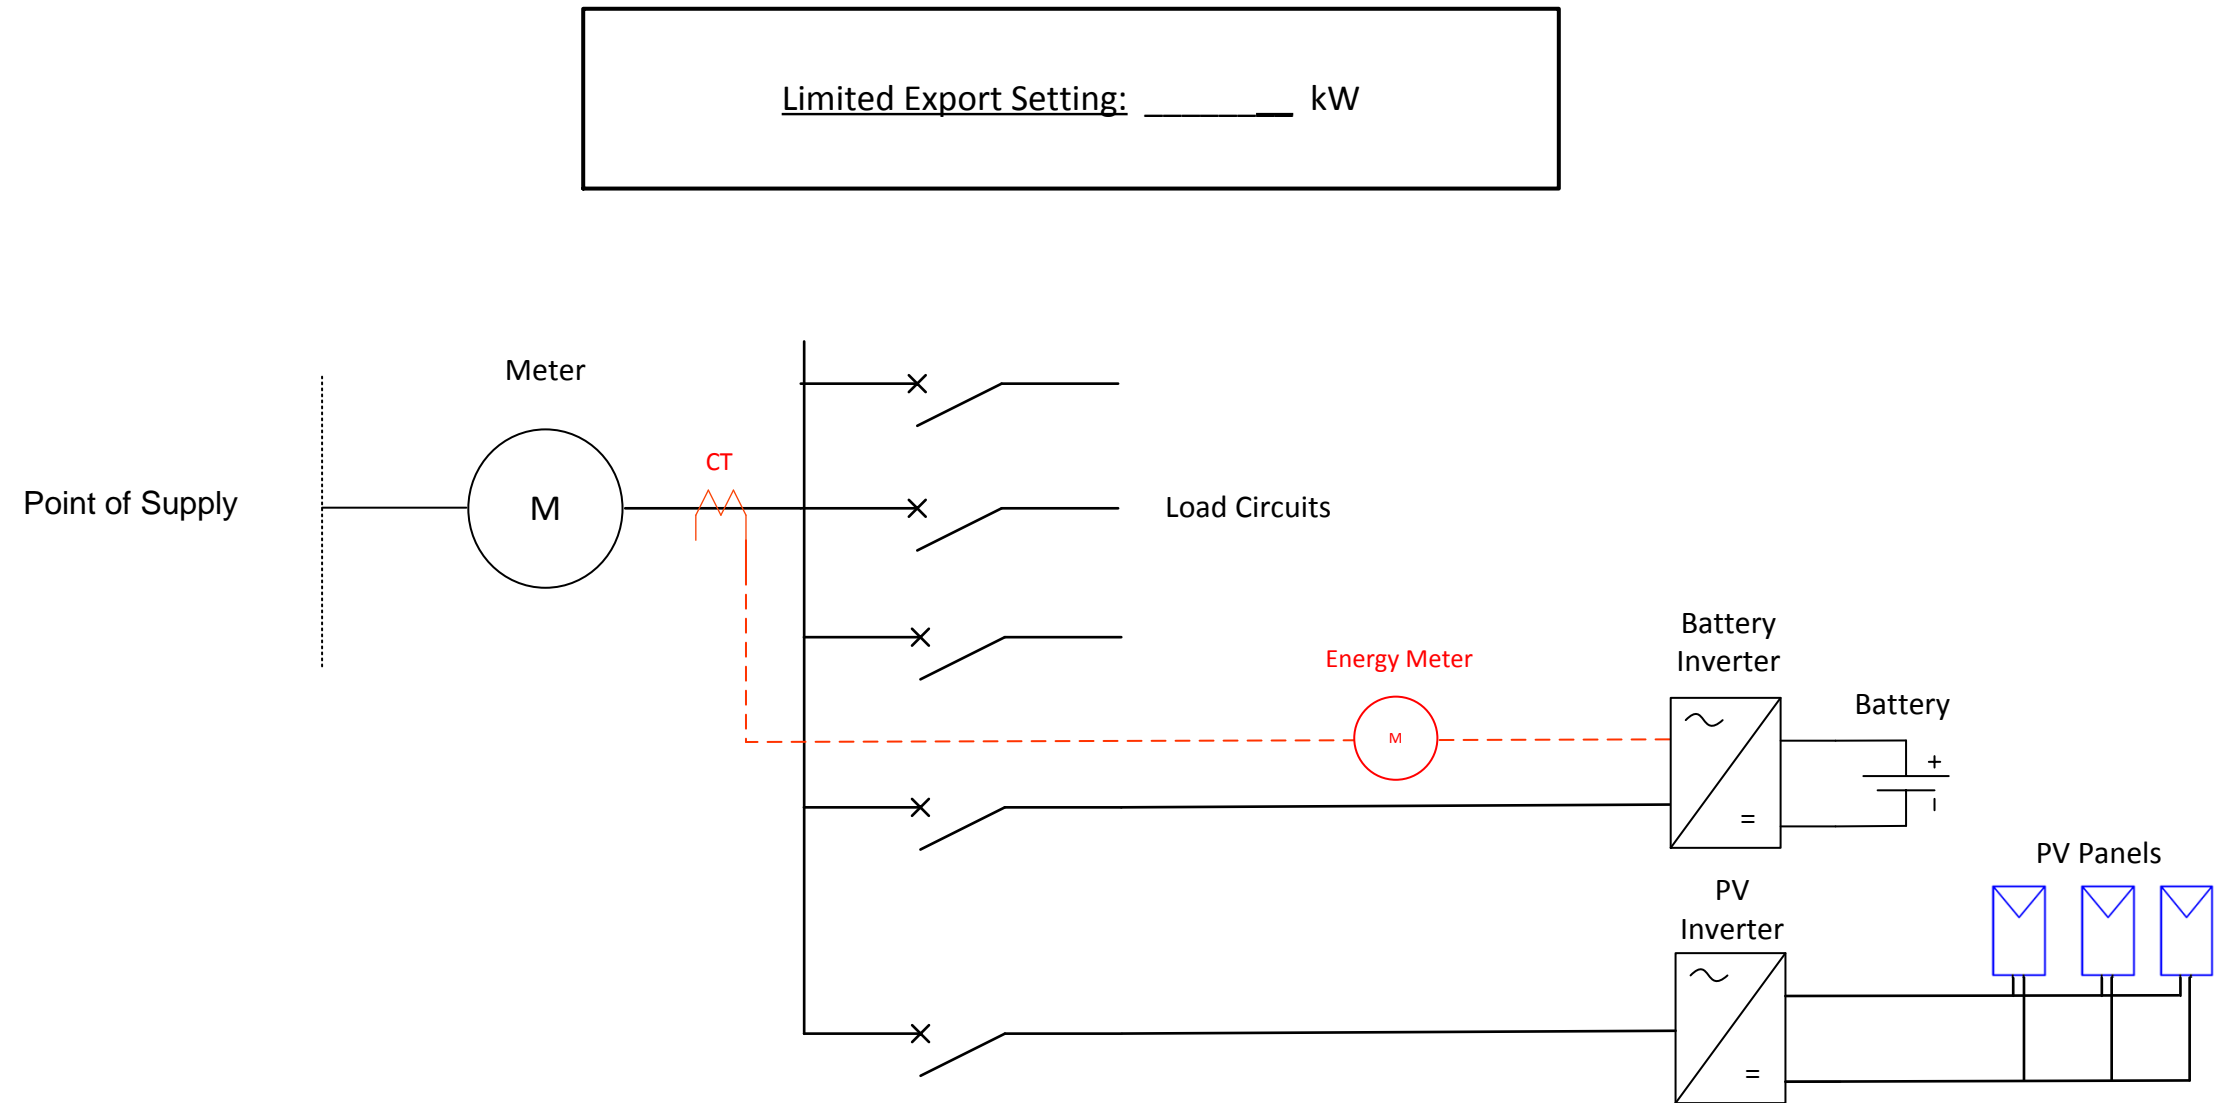

NOTE: This Single Line Diagram is for AusNet Services purposes only. It is not intended for any other purposes and no liability is accepted for any items included or not included as required to meet Statutory or Regulatory compliance.

Installation Company:

Address:

Contact Number:

Email:

Registered Electrical Contractor:

Project Name:

Customer Name:

Supply Address:

Town:

NMI:

Date:

Rev.

## Equipment Schedule

Total System Capacity(kW):  
(Rating of all Inverters)

Total Export Capacity (kW):

### PV Inverter Details

Manufacturer:

Model Name:

Model Number:

Rating (kW):

Total Number of Inverters:

### Battery Inverter Details

Manufacturer:

Model Name:

Model Number: **N/A**

Rating (kW):

### Solar

Total Number of PV Panels:

Individual Panel Rating(Watt):

Total Panel Rating:

### Storage

Battery Rating(kWh@C10):

### Limited Export Device:

Manufacturer:

Model Name: **N/A**

Model Number:


### CT/Meter

Manufacturer:

Model Number: **N/A**

Accuracy:

## SINGLE LINE DIAGRAM (FOR CONSTRUCTION)

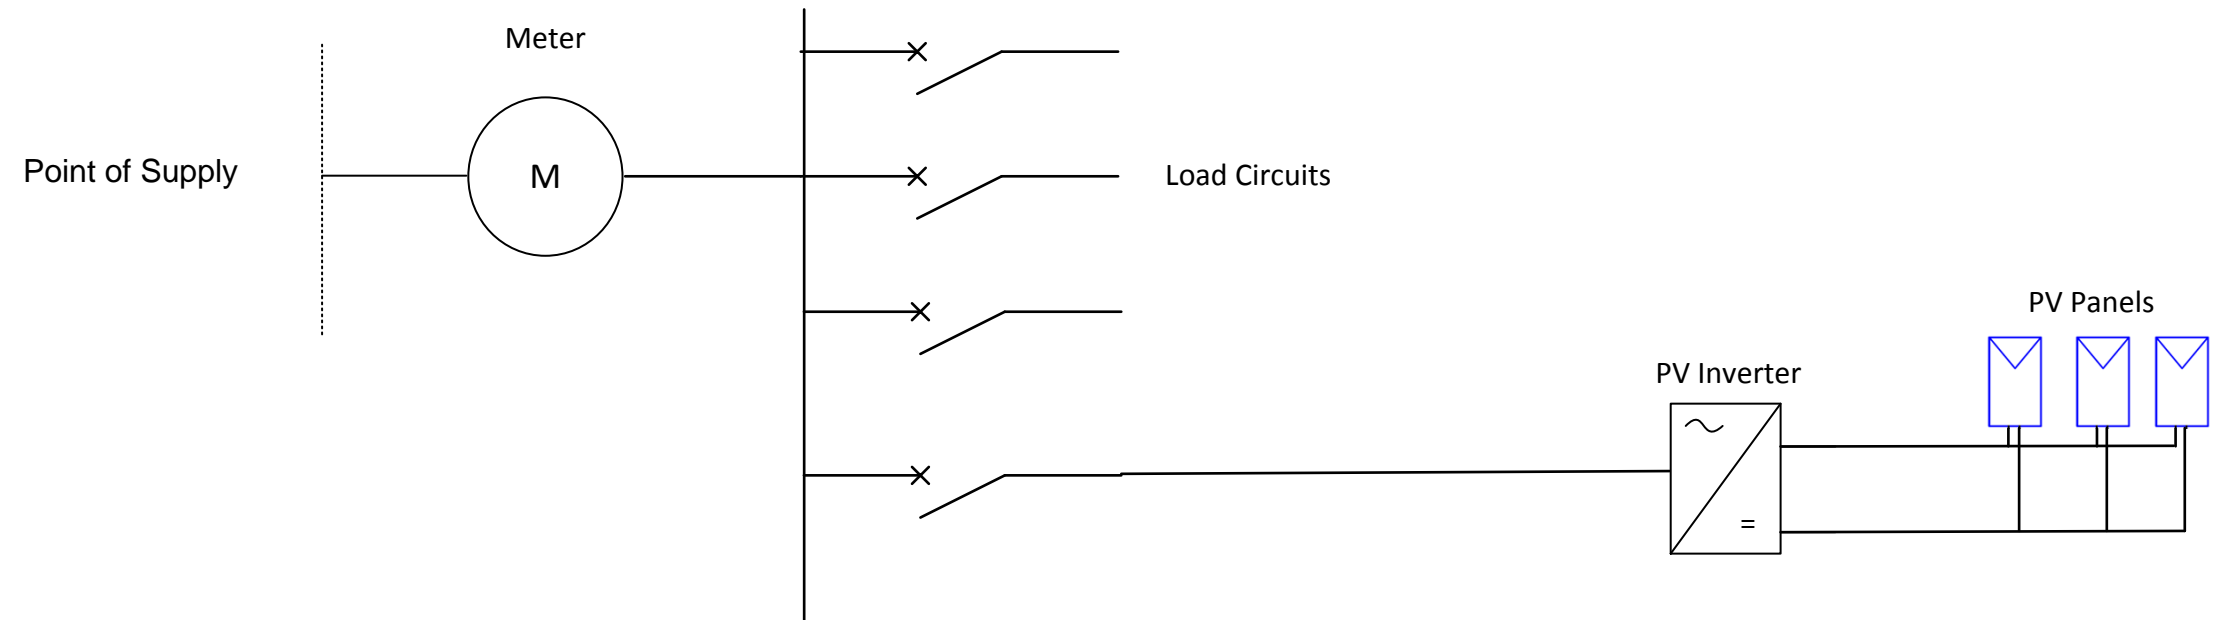

NOTE: This Single Line Diagram is for AusNet Services purposes only. It is not intended for any other purposes and no liability is accepted for any items included or not included as required to meet Statutory or Regulatory compliance.

Installation Company:

Address:

Contact Number:

Email:

Registered Electrical Contractor:

Project Name:

Customer Name:

Supply Address:

Town:

NMI:

Date:

Rev.